
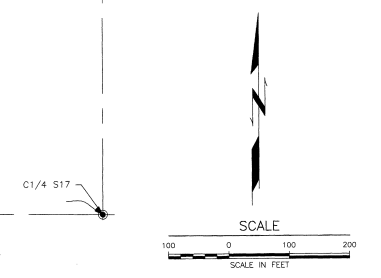


INDUSTRIAL PARK SUBDIVISION NO. 6 T.52N., R.93W., 6TH P.M. (RESURVEY)

1116108 Bk: SD149
Pg: 665-665

Document # 3116108 Book SD149 Page 665 - 665
Filed at 11:48 AM on 3/13/2020 Fees: \$ 75.00
Lori Smallwood, Big Horn County By Rcraft Deputy

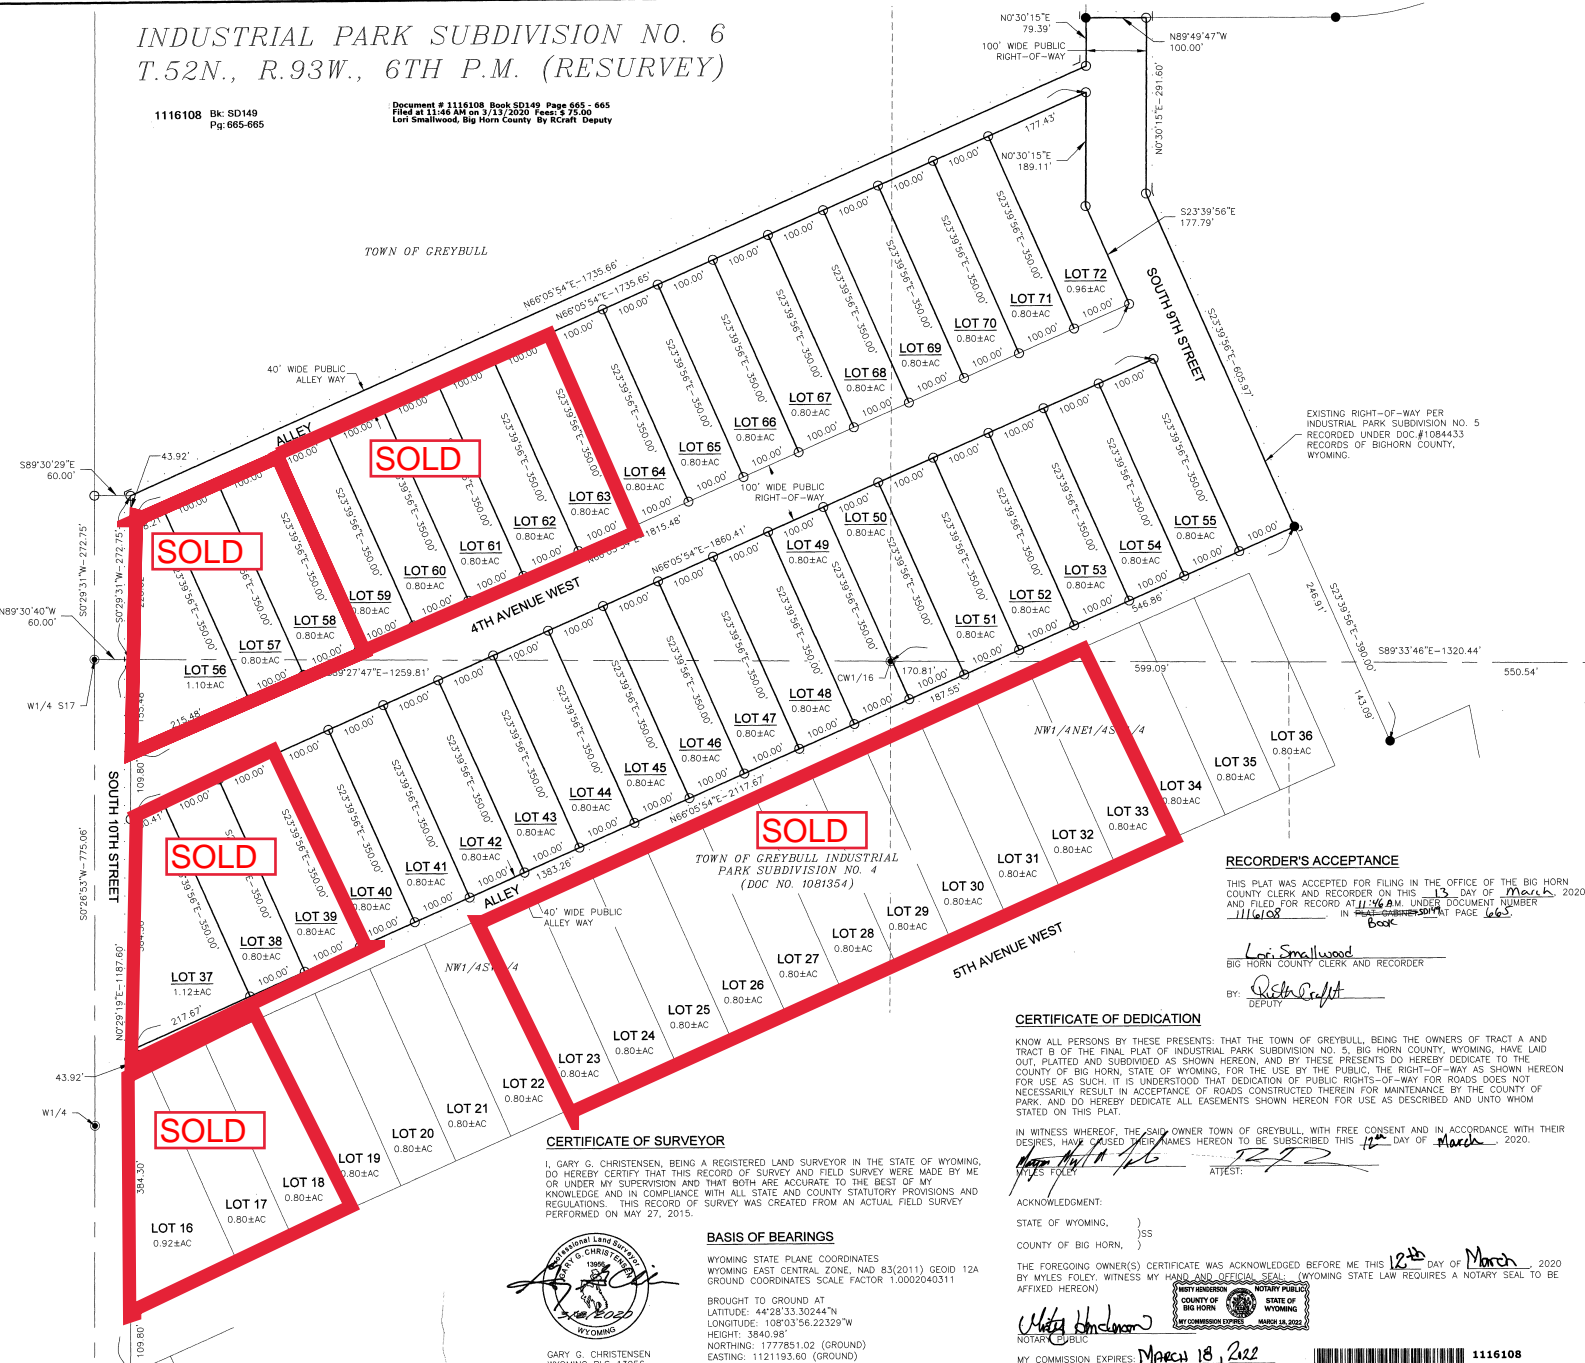

LEGEND

| | |
|--|-----------------------|
| SUBDIVISION LOT LINES | _____ |
| RIGHT-OF-WAY LINE | _____ |
| SUBDIVISION BOUNDARY | _____ |
| FOUND BRASS CAP | ● |
| FOUND ALUMINUM CAP | ○ |
| FOUND IRON PIPE | ⊗ |
| FOUND SPIKE | ⊙ |
| SET 5/8"x24" REBAR WITH 2 1/2" ALUMINUM CAP | ⊗ |
| MEASURED DATA | S.89°56'51"E-1318.62' |
| PUBLIC LAND SURVEY SYSTEM LABELS | LOT 1 |
| PUBLIC LAND SURVEY SYSTEM LOT LINE | _____ |
| QUARTER SECTION LINE | _____ |
| TOWN OF GREYBULL INDUSTRIAL SUBDIVISION LABELS | LOT 1 |

RECORDER'S ACCEPTANCE

THIS PLAT WAS ACCEPTED FOR FILING IN THE OFFICE OF THE BIG HORN COUNTY CLERK AND RECORDER ON THIS 13 DAY OF March 2020, AND FILED FOR RECORD AT 11:48 AM UNDER DOCUMENT NUMBER 1116108 IN PLAT BOOK SD149 PAGE 665.

Lori Smallwood
BIG HORN COUNTY CLERK AND RECORDER

By: Rcraft
DEPUTY

CERTIFICATE OF DEDICATION

KNOW ALL PERSONS BY THESE PRESENTS, THAT THE TOWN OF GREYBULL, BEING THE OWNERS OF TRACT A AND TRACT B OF THE FINAL PLAT OF INDUSTRIAL PARK SUBDIVISION NO. 5, BIG HORN COUNTY, WYOMING, HAVE LAID OUT, PLATED AND SUBDIVIDED AS SHOWN HEREON, AND BY THESE PRESENTS DO HEREBY DEDICATE TO THE COUNTY OF BIG HORN, STATE OF WYOMING, FOR THE USE BY THE PUBLIC, THE RIGHT-OF-WAY AS SHOWN HEREON FOR USE AS SUCH. IT IS UNDERSTOOD THAT DEDICATION OF PUBLIC RIGHTS-OF-WAY FOR ROADS DOES NOT NECESSARILY RESULT IN ACCEPTANCE OF ROADS CONSTRUCTED THEREIN FOR MAINTENANCE BY THE COUNTY OF PARK, AND DO HEREBY DEDICATE ALL EASEMENTS SHOWN HEREON FOR USE AS DESCRIBED AND UNTO WHOM STATED ON THIS PLAT.

IN WITNESS WHEREOF, THE SAID OWNER TOWN OF GREYBULL, WITH FREE CONSENT AND IN ACCORDANCE WITH THEIR DESIRES, HAVE CAUSED THEIR NAMES HEREON TO BE SUBSCRIBED THIS 13th DAY OF March 2020.

Myles Foley
ATTEST: Rcraft

CERTIFICATE OF SURVEYOR

I, GARY G. CHRISTENSEN, BEING A REGISTERED LAND SURVEYOR IN THE STATE OF WYOMING, DO HEREBY CERTIFY THAT THIS RECORD OF SURVEY AND FIELD SURVEY WERE MADE BY ME OR UNDER MY SUPERVISION AND THAT BOTH ARE ACCURATE TO THE BEST OF MY KNOWLEDGE AND IN COMPLIANCE WITH ALL STATE AND COUNTY STATUTORY PROVISIONS AND REGULATIONS. THIS RECORD OF SURVEY WAS CREATED FROM AN ACTUAL FIELD SURVEY PERFORMED ON MAY 27, 2015.



BASIS OF BEARINGS

WYOMING STATE PLANE COORDINATES
WYOMING EAST CENTRAL ZONE, NAD 83(2011) GEOID 12A
GROUND COORDINATES SCALE FACTOR: 1.0002040311

BROUGHT TO GROUND AT
LATITUDE: 44°28'33.30244"N
LONGITUDE: 108°03'56.22329"W
HEIGHT: 3840.98'
NORTHING: 1777851.02 (GROUND)
EASTING: 1121193.60 (GROUND)
NAVD88 EL=3880.41

GARY G. CHRISTENSEN
WYOMING PLS 13956

ACKNOWLEDGMENT:

STATE OF WYOMING,)
COUNTY OF BIG HORN,) SS

THE FOREGOING OWNER(S) CERTIFICATE WAS ACKNOWLEDGED BEFORE ME THIS 12th DAY OF March 2020 BY MYLES FOLEY. WITNESS MY HAND AND OFFICIAL SEAL. (WYOMING STATE LAW REQUIRES A NOTARY SEAL TO BE AFFIXED HEREON)

Lori Smallwood
NOTARY PUBLIC
COUNTY OF BIG HORN
STATE OF WYOMING
MY COMMISSION EXPIRES: MARCH 18, 2022

MY COMMISSION EXPIRES: March 18, 2022

T-O ENGINEERS

FINAL PLAT
SHOWING
INDUSTRIAL PARK SUBDIVISION NO. 6
WITHIN
SECTION 17, RESURVEY,
T.52N. R.93W. 6TH P.M.
BIG HORN COUNTY, WYOMING
TOWN OF GREYBULL, GREYBULL, WY

| | | |
|--------------------------|-----------------|-----------------|
| PROJECT NO 200090 | SURVEYED BY: PD | REVIEWED BY: GC |
| DATE SURVEYED: 3/22/2020 | DRAFTED BY: PD | REVISION NO. |